


Narcoossee Elementary & Middle School Site map.  
 Lake

Elementary  
 Middle  
 our Maintenance Department will mow

Contractor shall maintain the fence line so mowing required

vandal watch trailer. They maintain themselves.

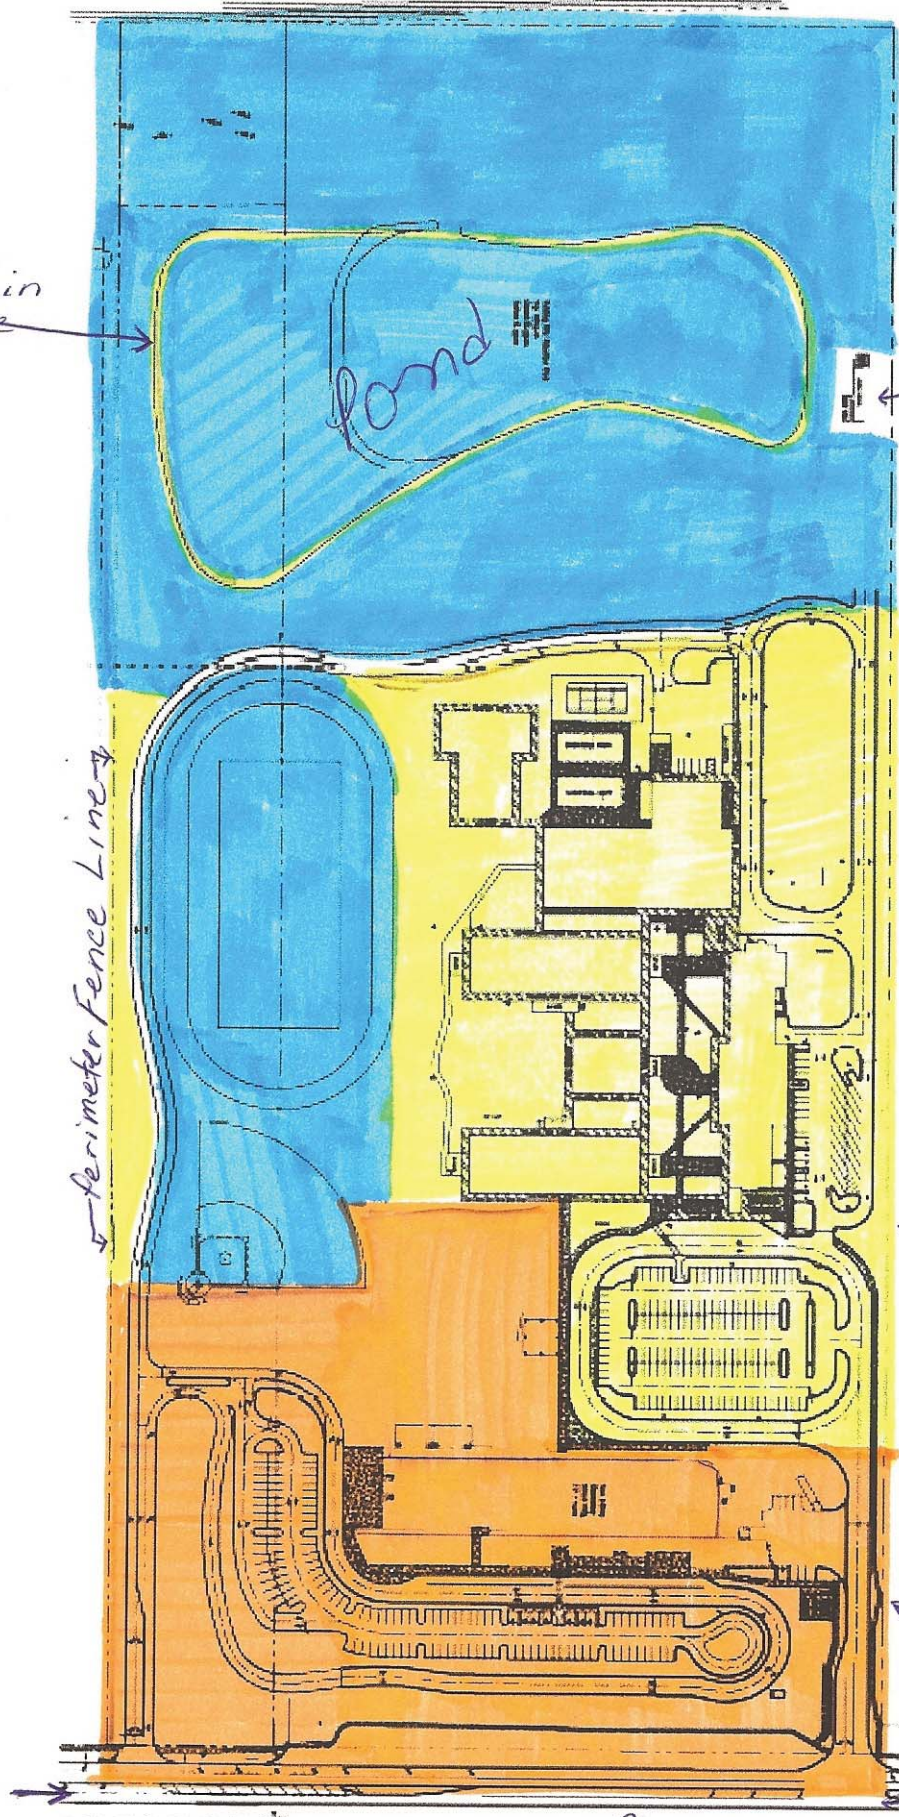

Perimeter Fence Line

Perimeter Fence Line

The "Osceola Plan"  
 Elementary School Prototype  
 Elementary School "M"

Site Plan

Sidewalk

Sidewalk

Narcoossee Road